





FRONT ELEVATION



SIDE VIEW

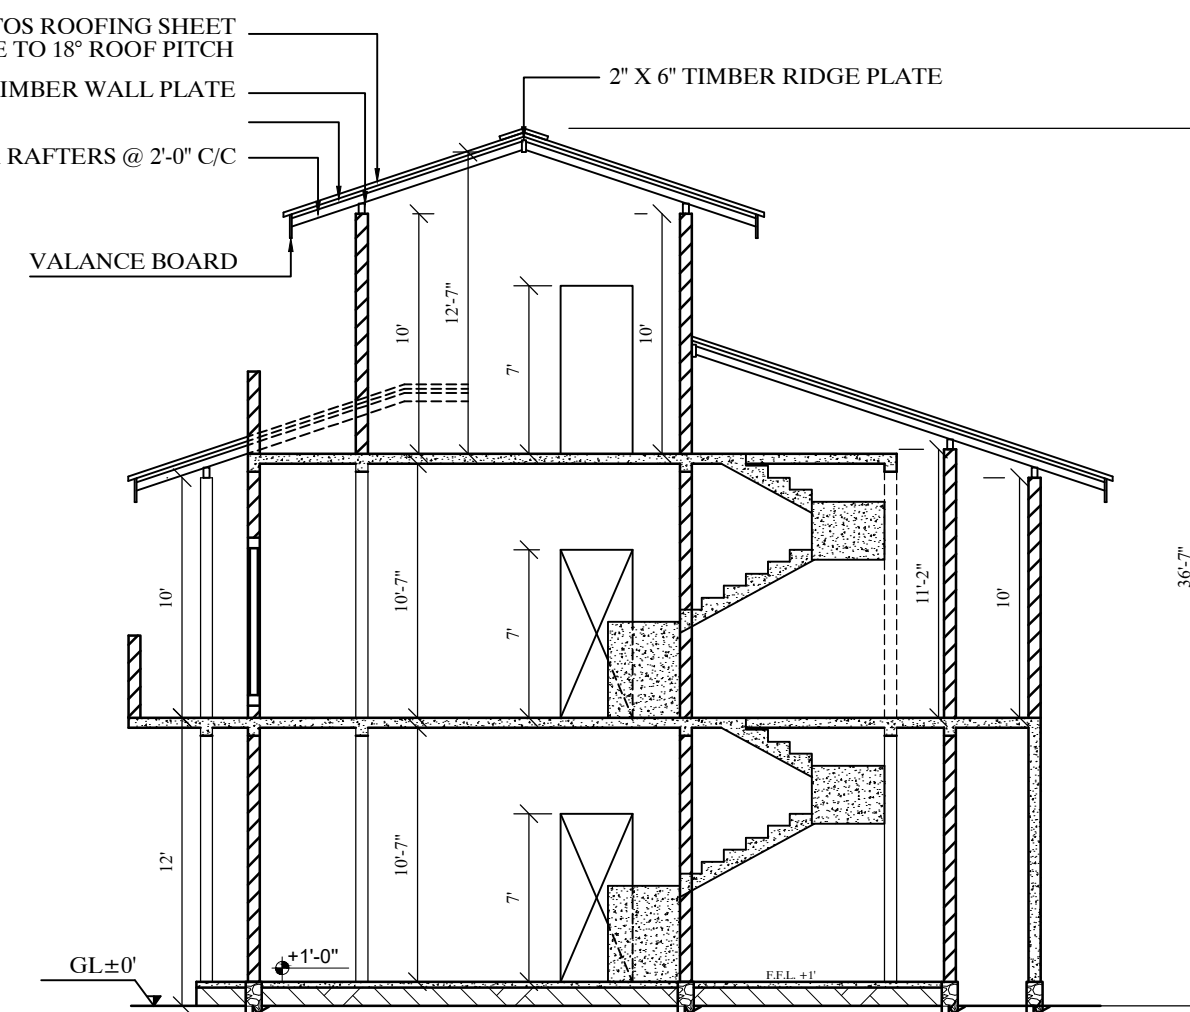


SECTION B-B

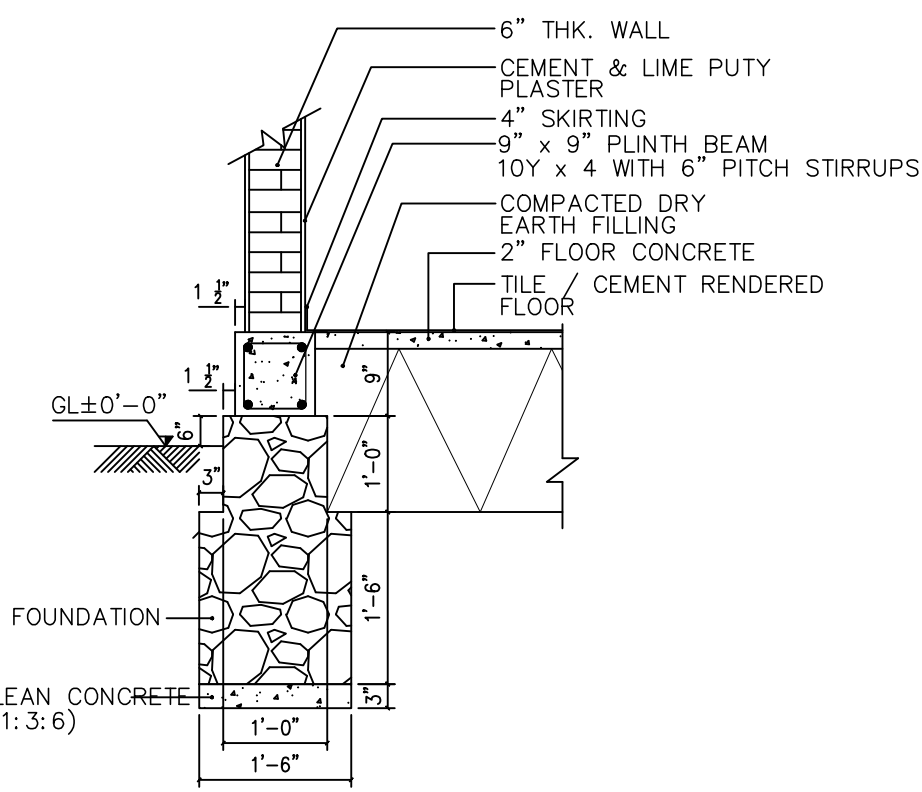


FOUNDATION DETAIL

Not to Scale

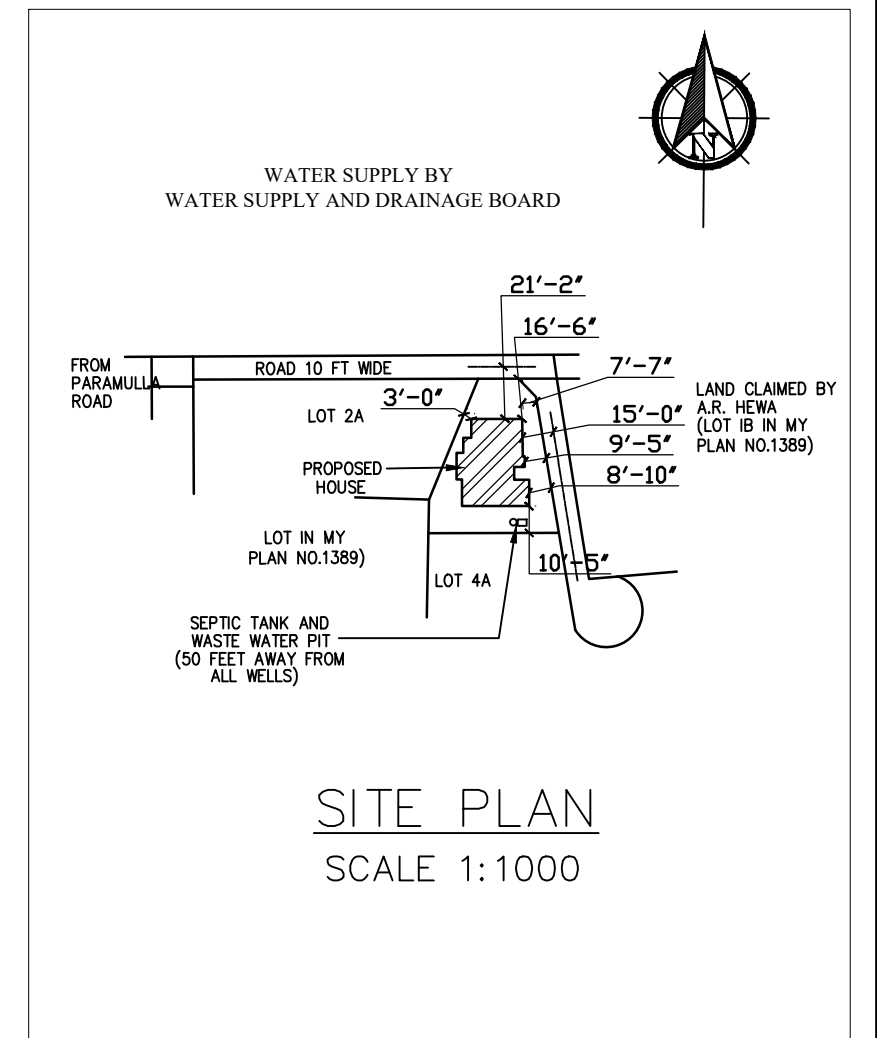


SITE PLAN
SCALE 1:1000


DOOR & WINDOW SCHEDULE						
ITEM	SIZE	DESCRIPTION	g ²	1st	2nd	total
D	4'-0" x 6'-6"	Moulded finished paneled door	01	-	-	01
D1	3'-0" x 7'-7" + 1'-6"	Moulded finished paneled door with 1'-6" fixed glass above	01	-	-	01
D2	3'-0" x 7'-0"	paneled door	02	03	-	05
D3	2'-6" x 7'-0"	paneled door	-	-	01	01
D4	2'-6" x 7'-0"	p.v.c. door	01	01	-	02
W	6'-0" x 6'-0" + 1'-6"	Fully glazed 4 sash window with 1'-6" fixed glass and louvers above	-	01	-	01
W1	4'-0" x 6'-0" + 1'-6"	Fully glazed 2 sash french window with 1'-6" fixed glass above	01	01	-	02
W2	2'-0" x 6'-0" + 1'-6"	Fully glazed 1 sash french window with 1'-6" fixed glass above	03	-	-	03
W3	2'-0" x 5'-0" + 1'-6"	Fully glazed 1 sash french window with 1'-6" fixed glass above	-	02	02	04
W4	6'-0" x 4'-0" + 1'-6"	Fully glazed 4 sash window with 1'-6" fixed glass and louvers above	01	03	-	04
W5	2'-0" x 4'-0" + 1'-6"	Fully glazed 1 sash window with 1'-6" fixed glass above	-	01	-	01
W6	6'-0" x 3'-0" + 1'-6"	Fully glazed 4 sash window with 1'-6" fixed glass and louvers above	01	-	-	01
W7	4'-0" x 3'-0" + 1'-6"	Fully glazed 2 sash french window with 1'-6" fixed glass above	-	-	01	01
W8	2'-0" x 3'-0" + 1'-6"	Fully glazed 1 sash french window with 1'-6" fixed glass above	01	-	-	01
FW	8'-0" x 7'-0" + 1'-6"	Fully glazed 4 sash french window with 1'-6" fixed glass and louvers above	01	01	-	02
FW1	4'-0" x 7'-0" + 1'-6"	Fully glazed 2 sash french window with 1'-6" fixed glass above	01	01	02	04
FG	11'-1" x 5'-0"	Fixed glass	-	01	-	01
IG	2'-0" x 7'-0"	Iron grill	-	01	-	01
FL	2'-0" x 2'-0" + 1'-6"	Glazed daylight with 1'-6" louvers above	01	01	-	02

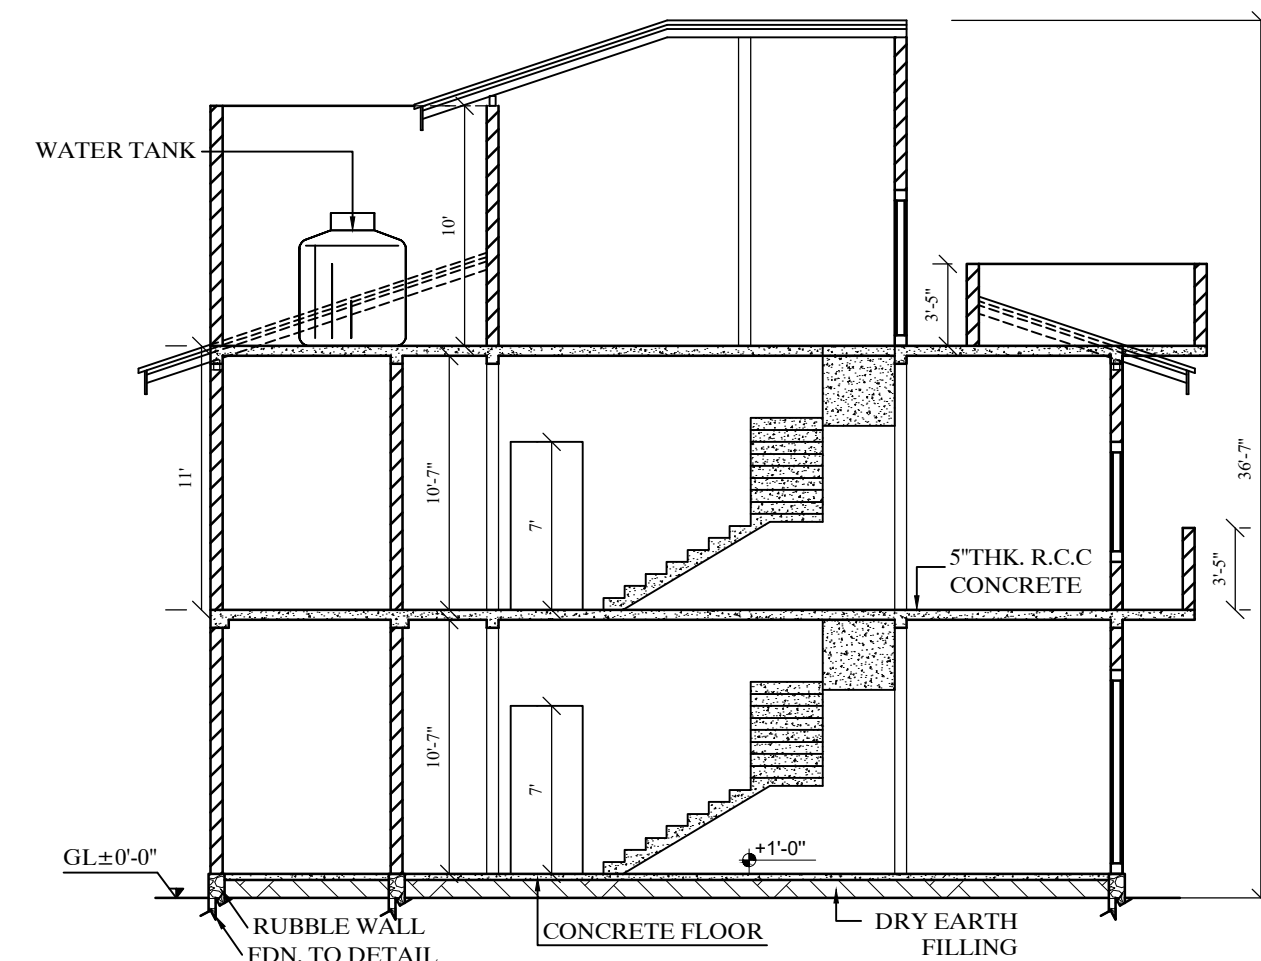


SECTION A-A

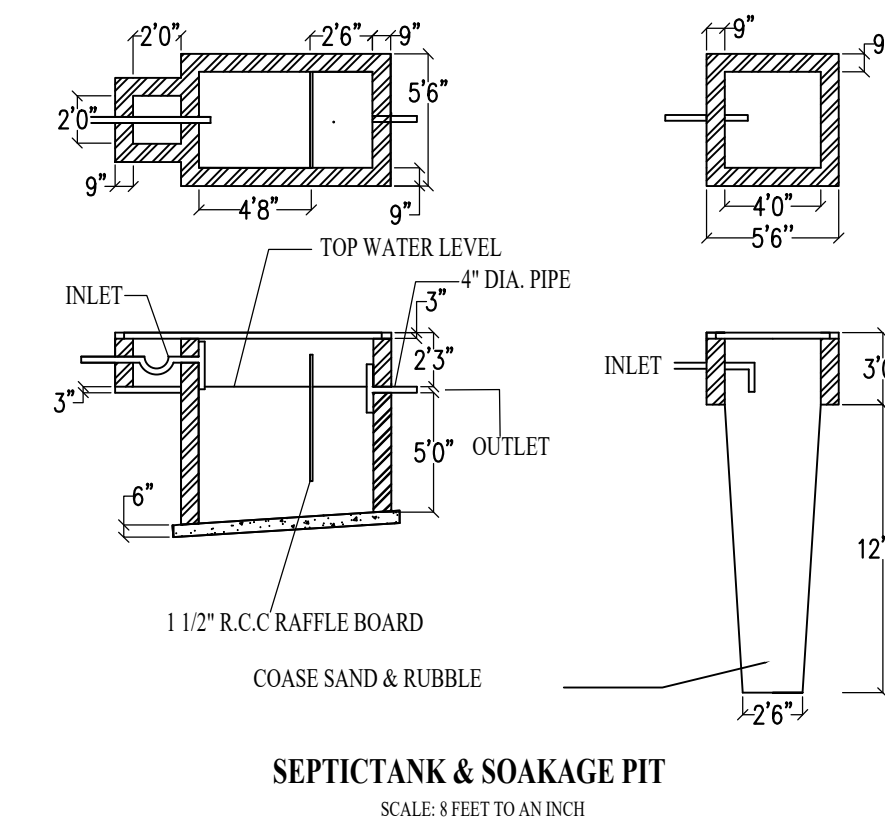

SEPTIC TANK & SOAKAGE PIT
SCALE: 8 FEET TO AN INCH

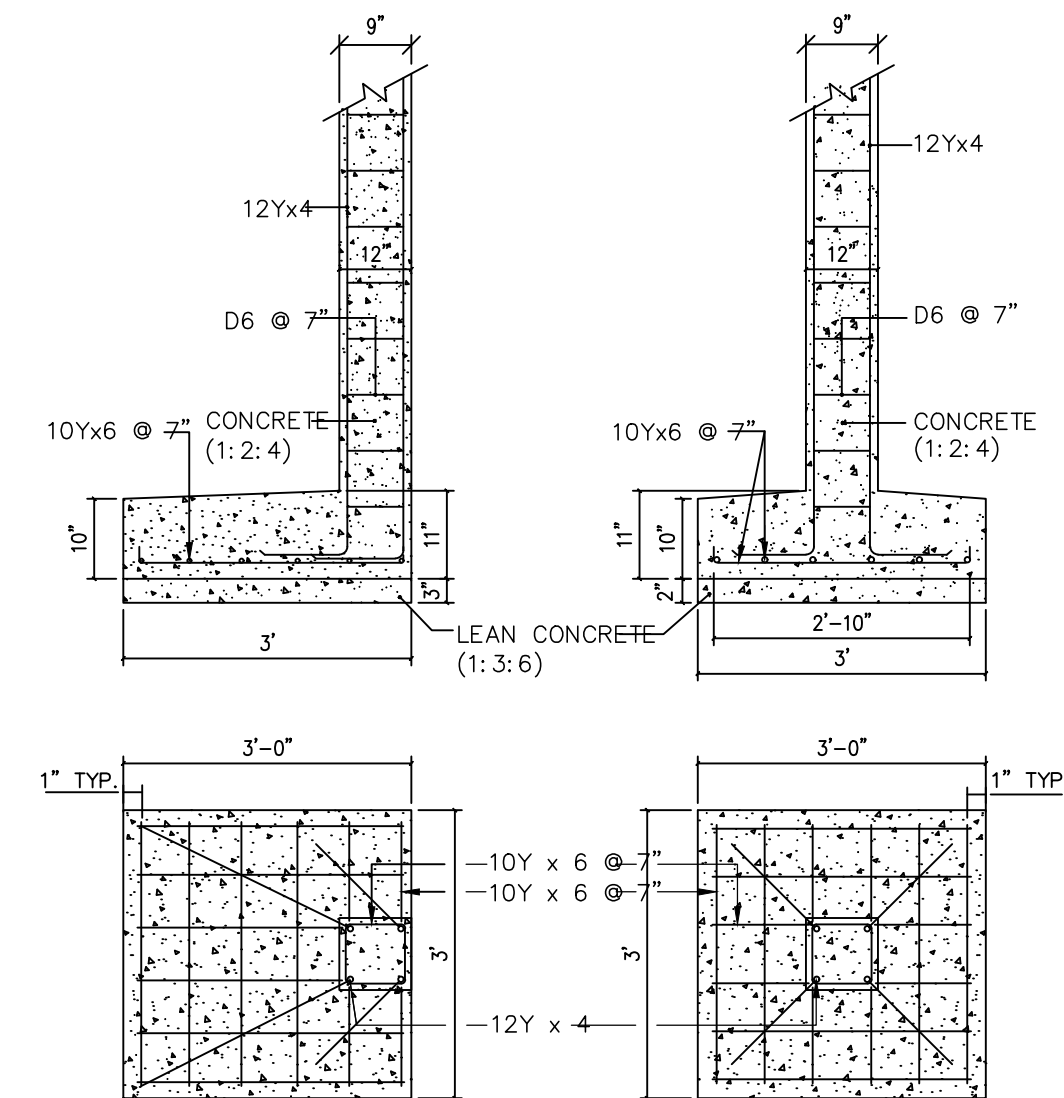


COLUMN DETAIL

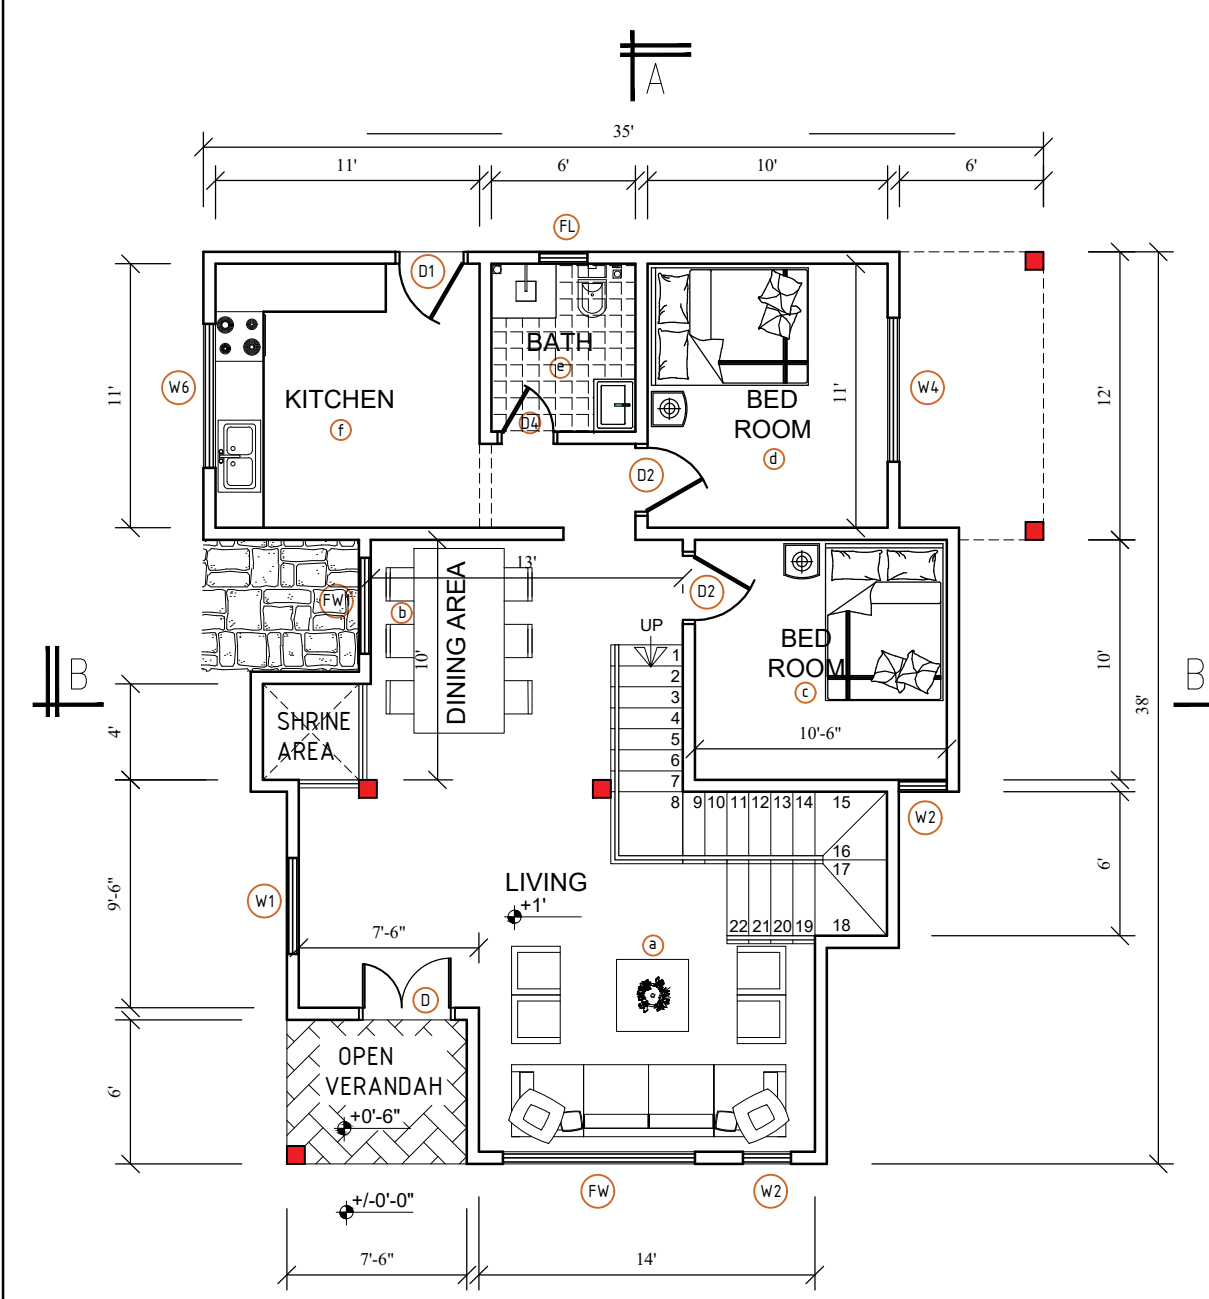


GROUND FLOOR PLAN

SCALE: EIGHT FEET TO AN INCH
AREA ~ 1002 Sq.ft.

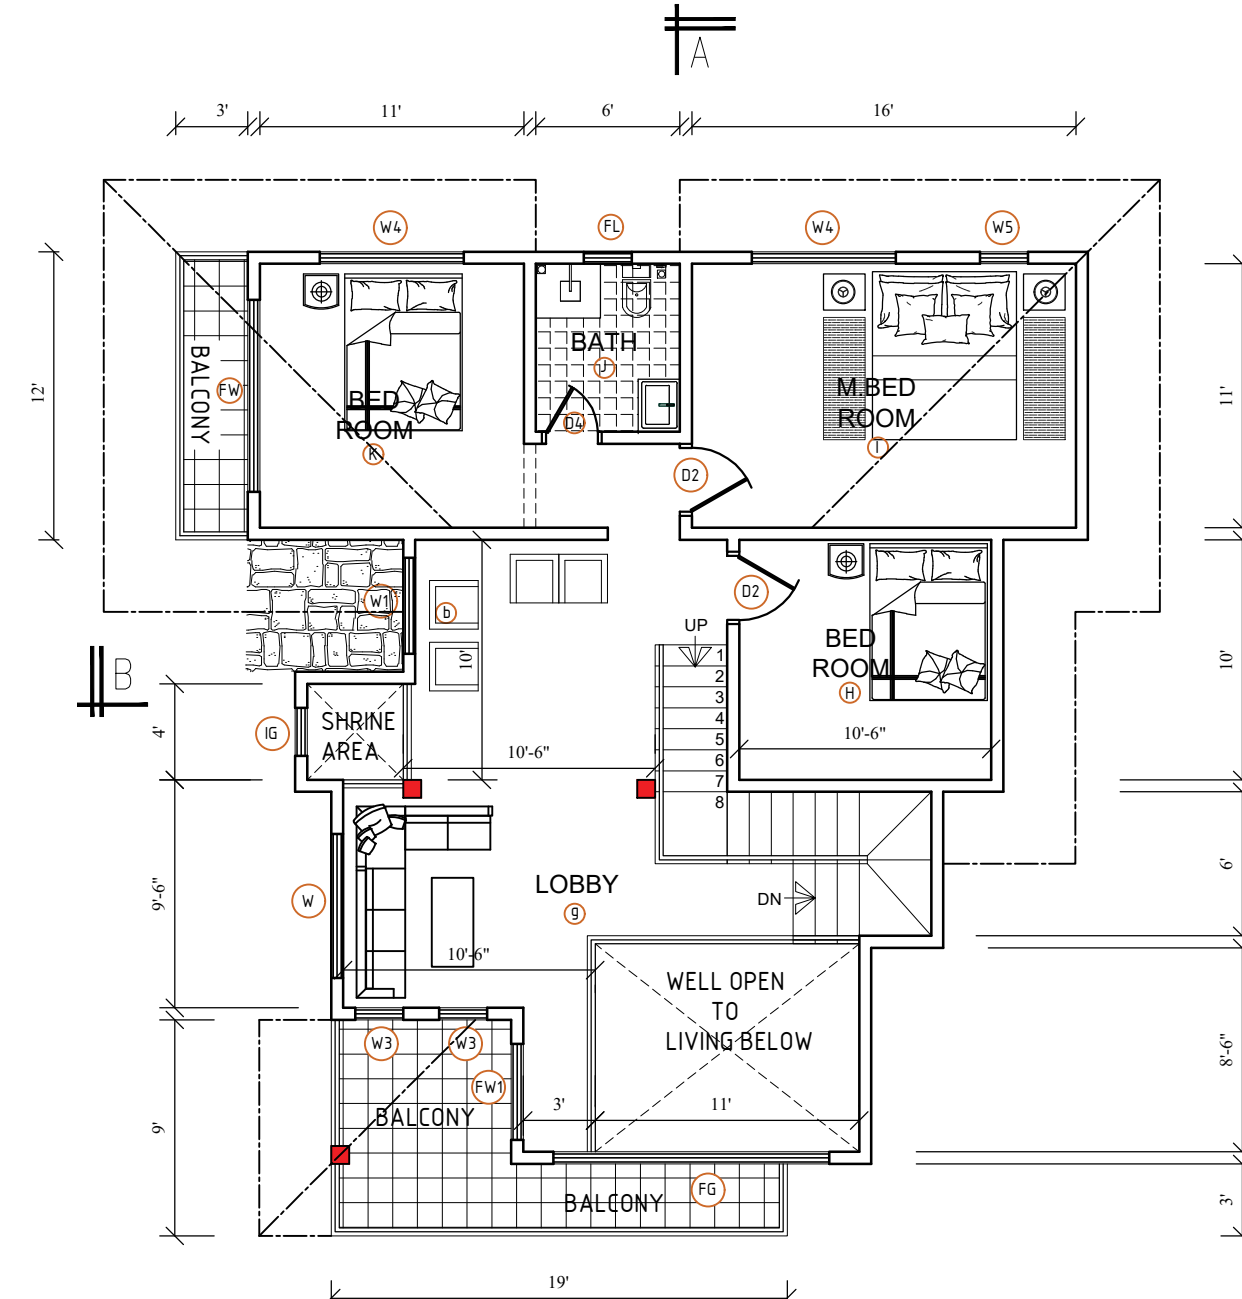

FIRST FLOOR PLAN


SCALE: EIGHT FEET TO AN INCH
AREA ~ 1040 Sq.ft.

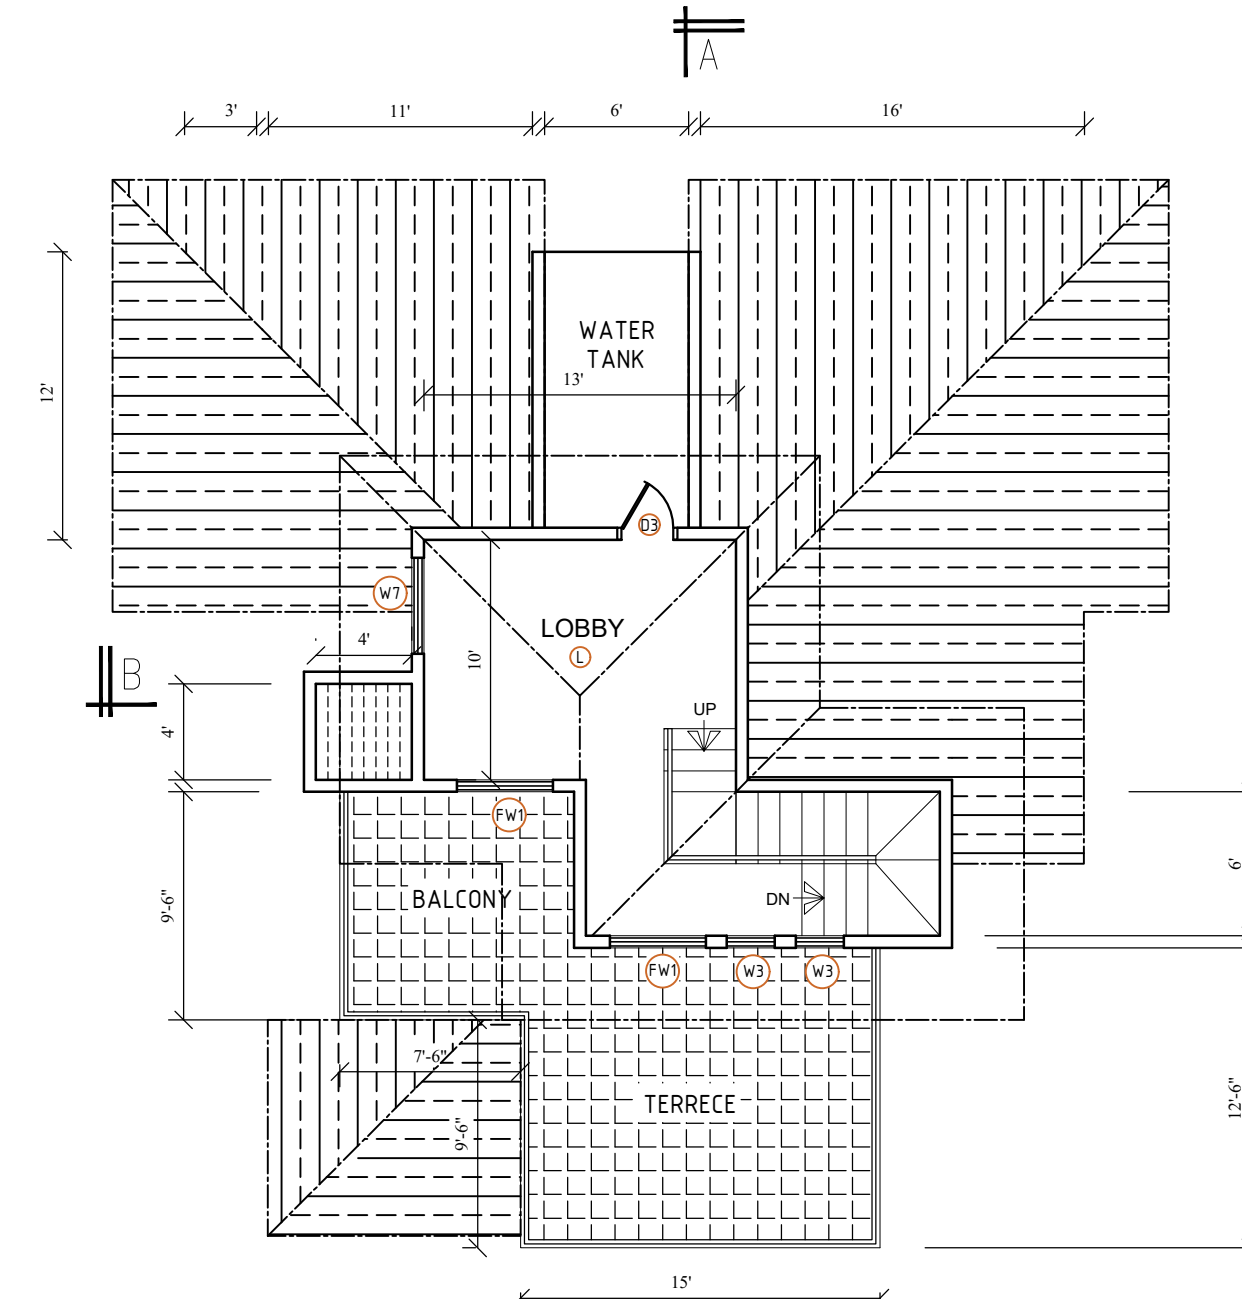

ROOF TOP

SCALE: EIGHT FEET TO AN INCH
AREA ~ 469 Sq.ft.

Stair case rise = 0'-6"
thread = 0'-11"

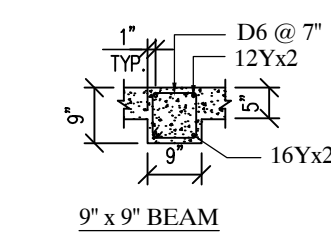

PROPOSED TWO STORIED RESIDENCE Mrs. P.H.I.D. PUNCHIHEWA No.205/17, WATADDARA, VEYANGODA.

(Client's Signature)

- DO NOT SCALE THIS DRAWING. ALL DIMENSIONS MUST BE CHECKED/ VERIFIED ON SITE.
- THIS DRAWING IS TO BE READ IN CONJUNCTION WITH ALL RELEVANT ARCHITECT'S, ENGINEERS AND SPECIALIST'S DRAWINGS AND SPECIFICATIONS.
- ALL DIMENSIONS IN FEET & INCHES UNLESS NOTED OTHERWISE. ALL LEVELS IN FEET & INCHES UNLESS NOTED OTHERWISE.
- ANY DISCREPANCIES NOTED ON SITE ARE TO BE REPORTED TO THE ENGINEER IMMEDIATELY.
- THE FOOTING SIZE & REINFORCE DETAILS FOR DECORATED COLUMNS SAME THE OTHER 9" x 9" CONCRETE COLUMN DETAILS.
- Septic tanks and Soakage pits are 50'-0" away from all the wells around

COUNCIL DRAWING

FLOOR AREA

GROUND FLOOR	: 1002 sq.ft
UPPER FLOOR	: 1166 sq.ft
ROOF TOP	: 364 sq.ft
TOTAL	: 2512 sq.ft

SCALE: 1/8" = 1'-0" DATE: 10 - 03 - 2024

Design & Drawn By,

U' ARCHITECT DESIGN
ENGINEERING
0765 427 357 / 0781 75 24 60
D.U. SAMARANAYAKE
(N.C.E.D./N.C.T.)
(Reg No. 2/11/15/2021/07/13/4)

(Stamp)

(Signature)